



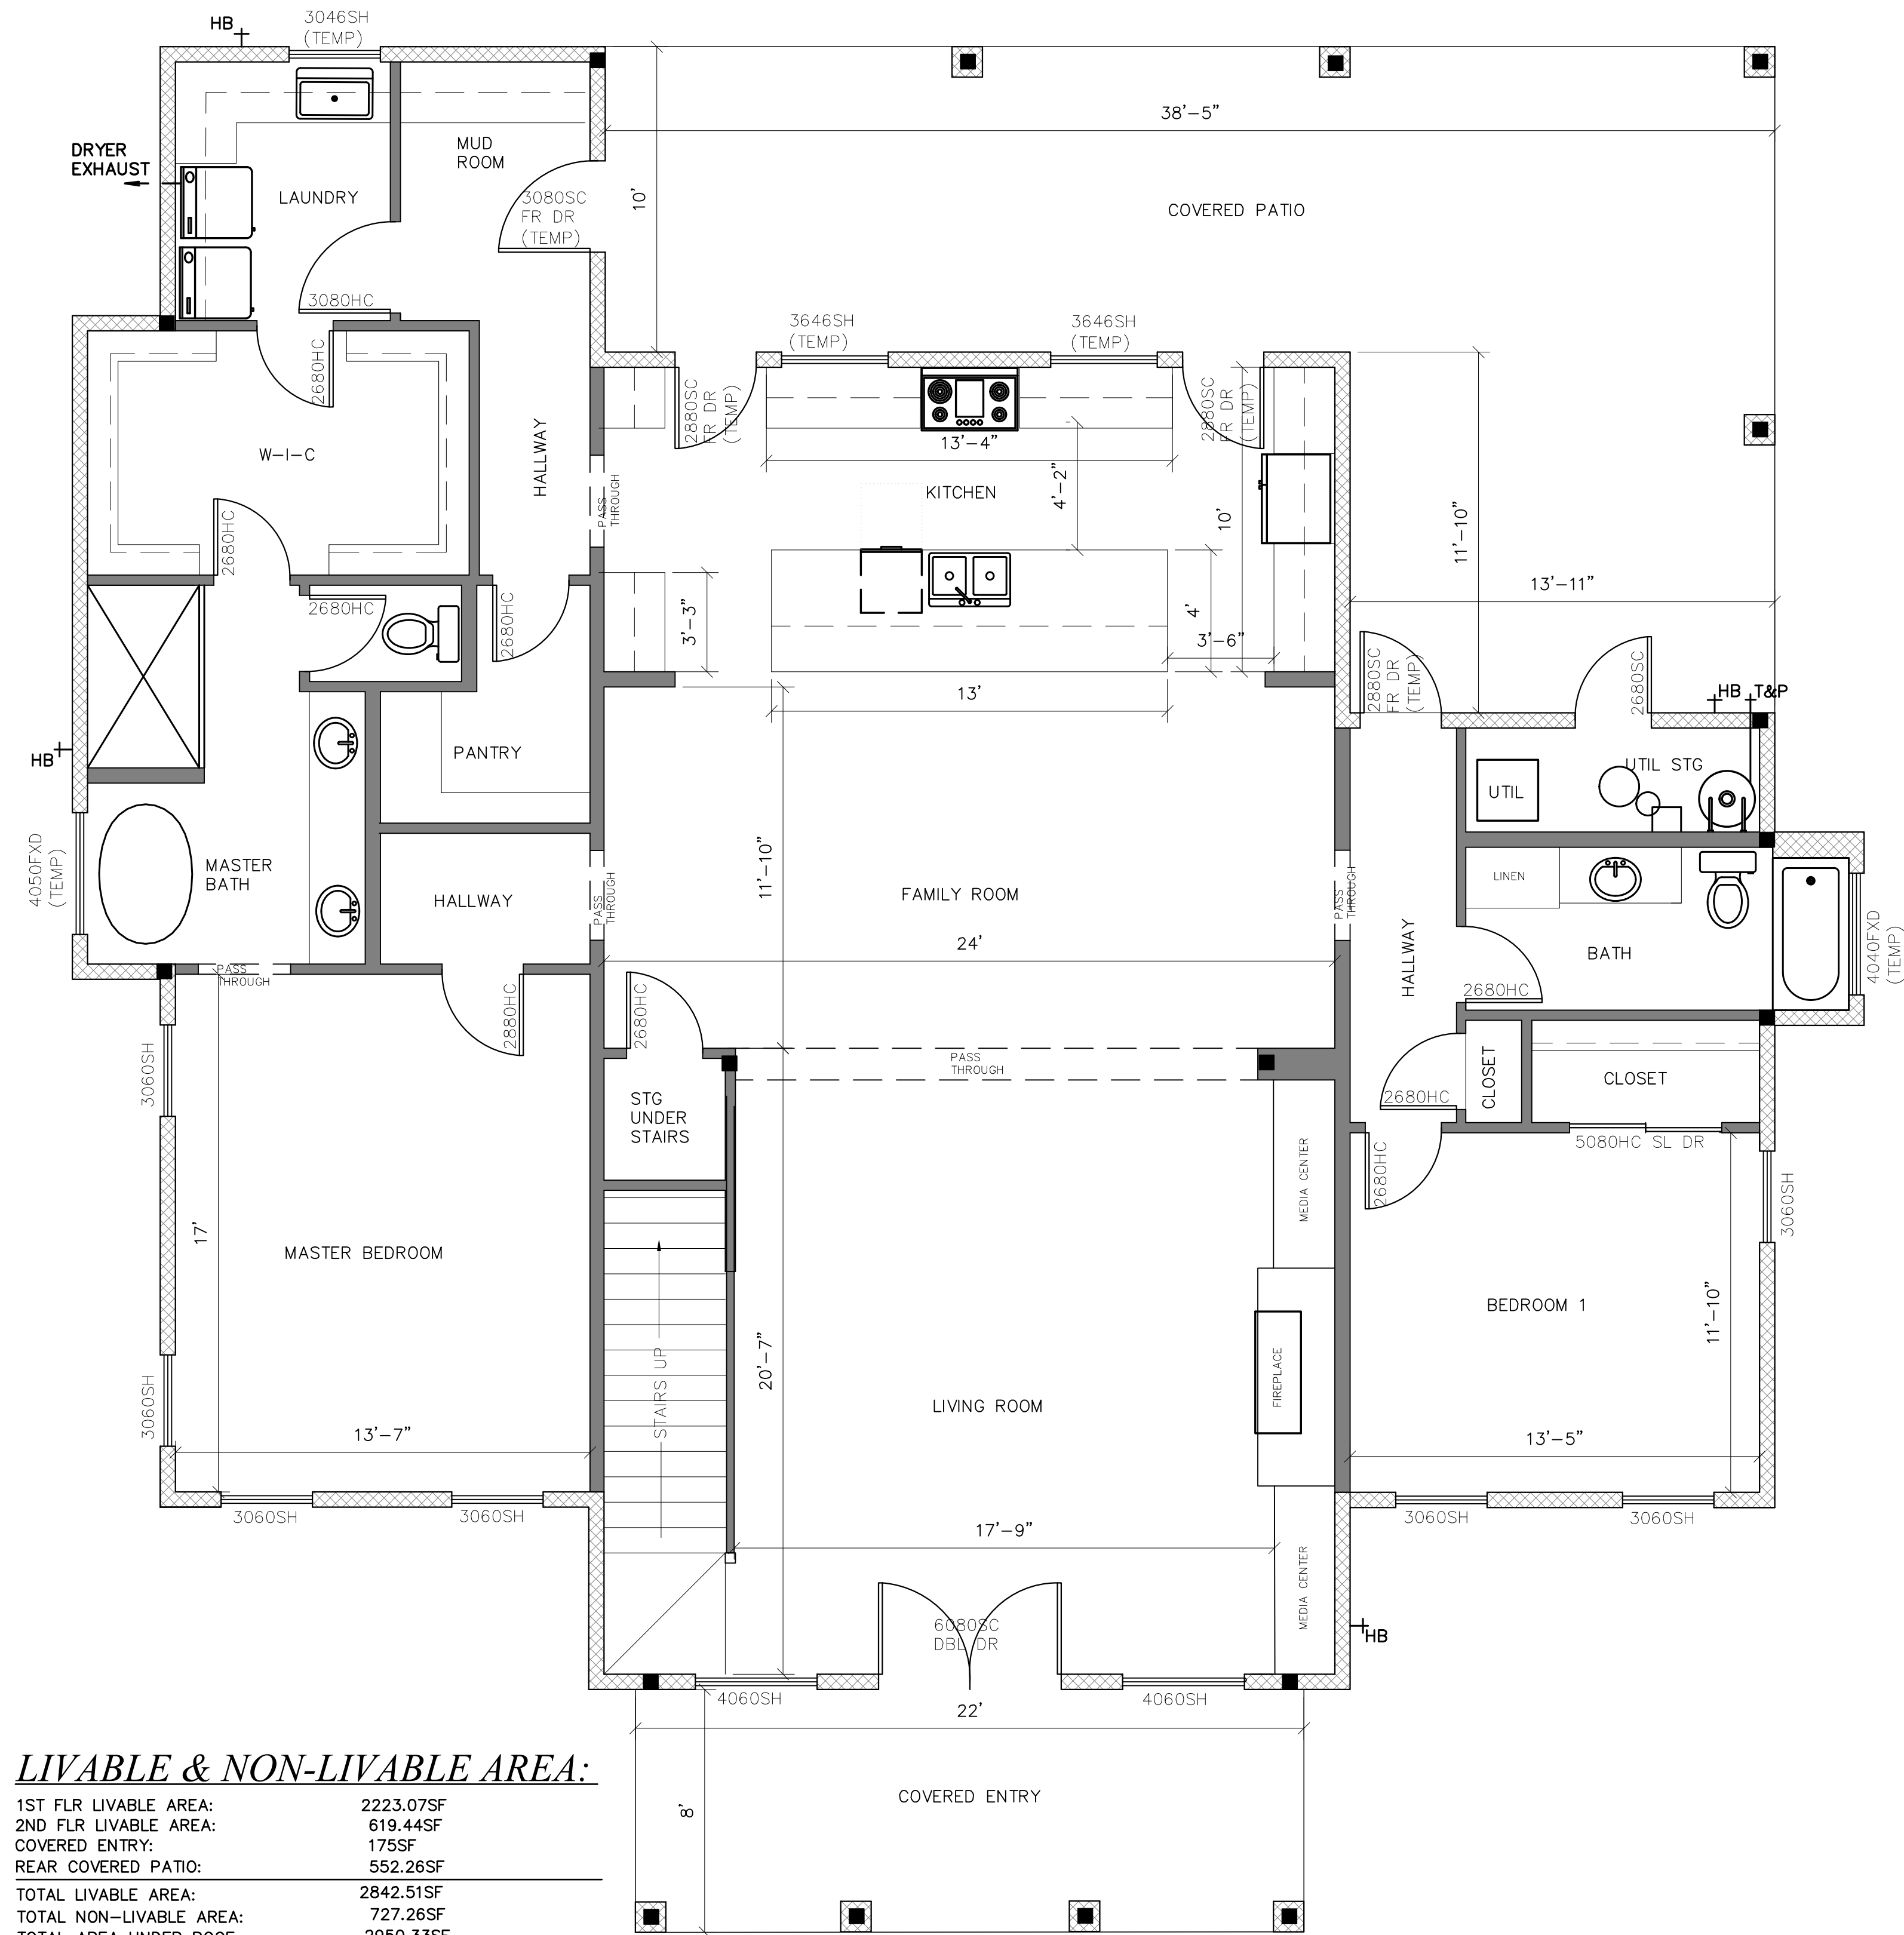


1ST FLR FLOOR PLAN

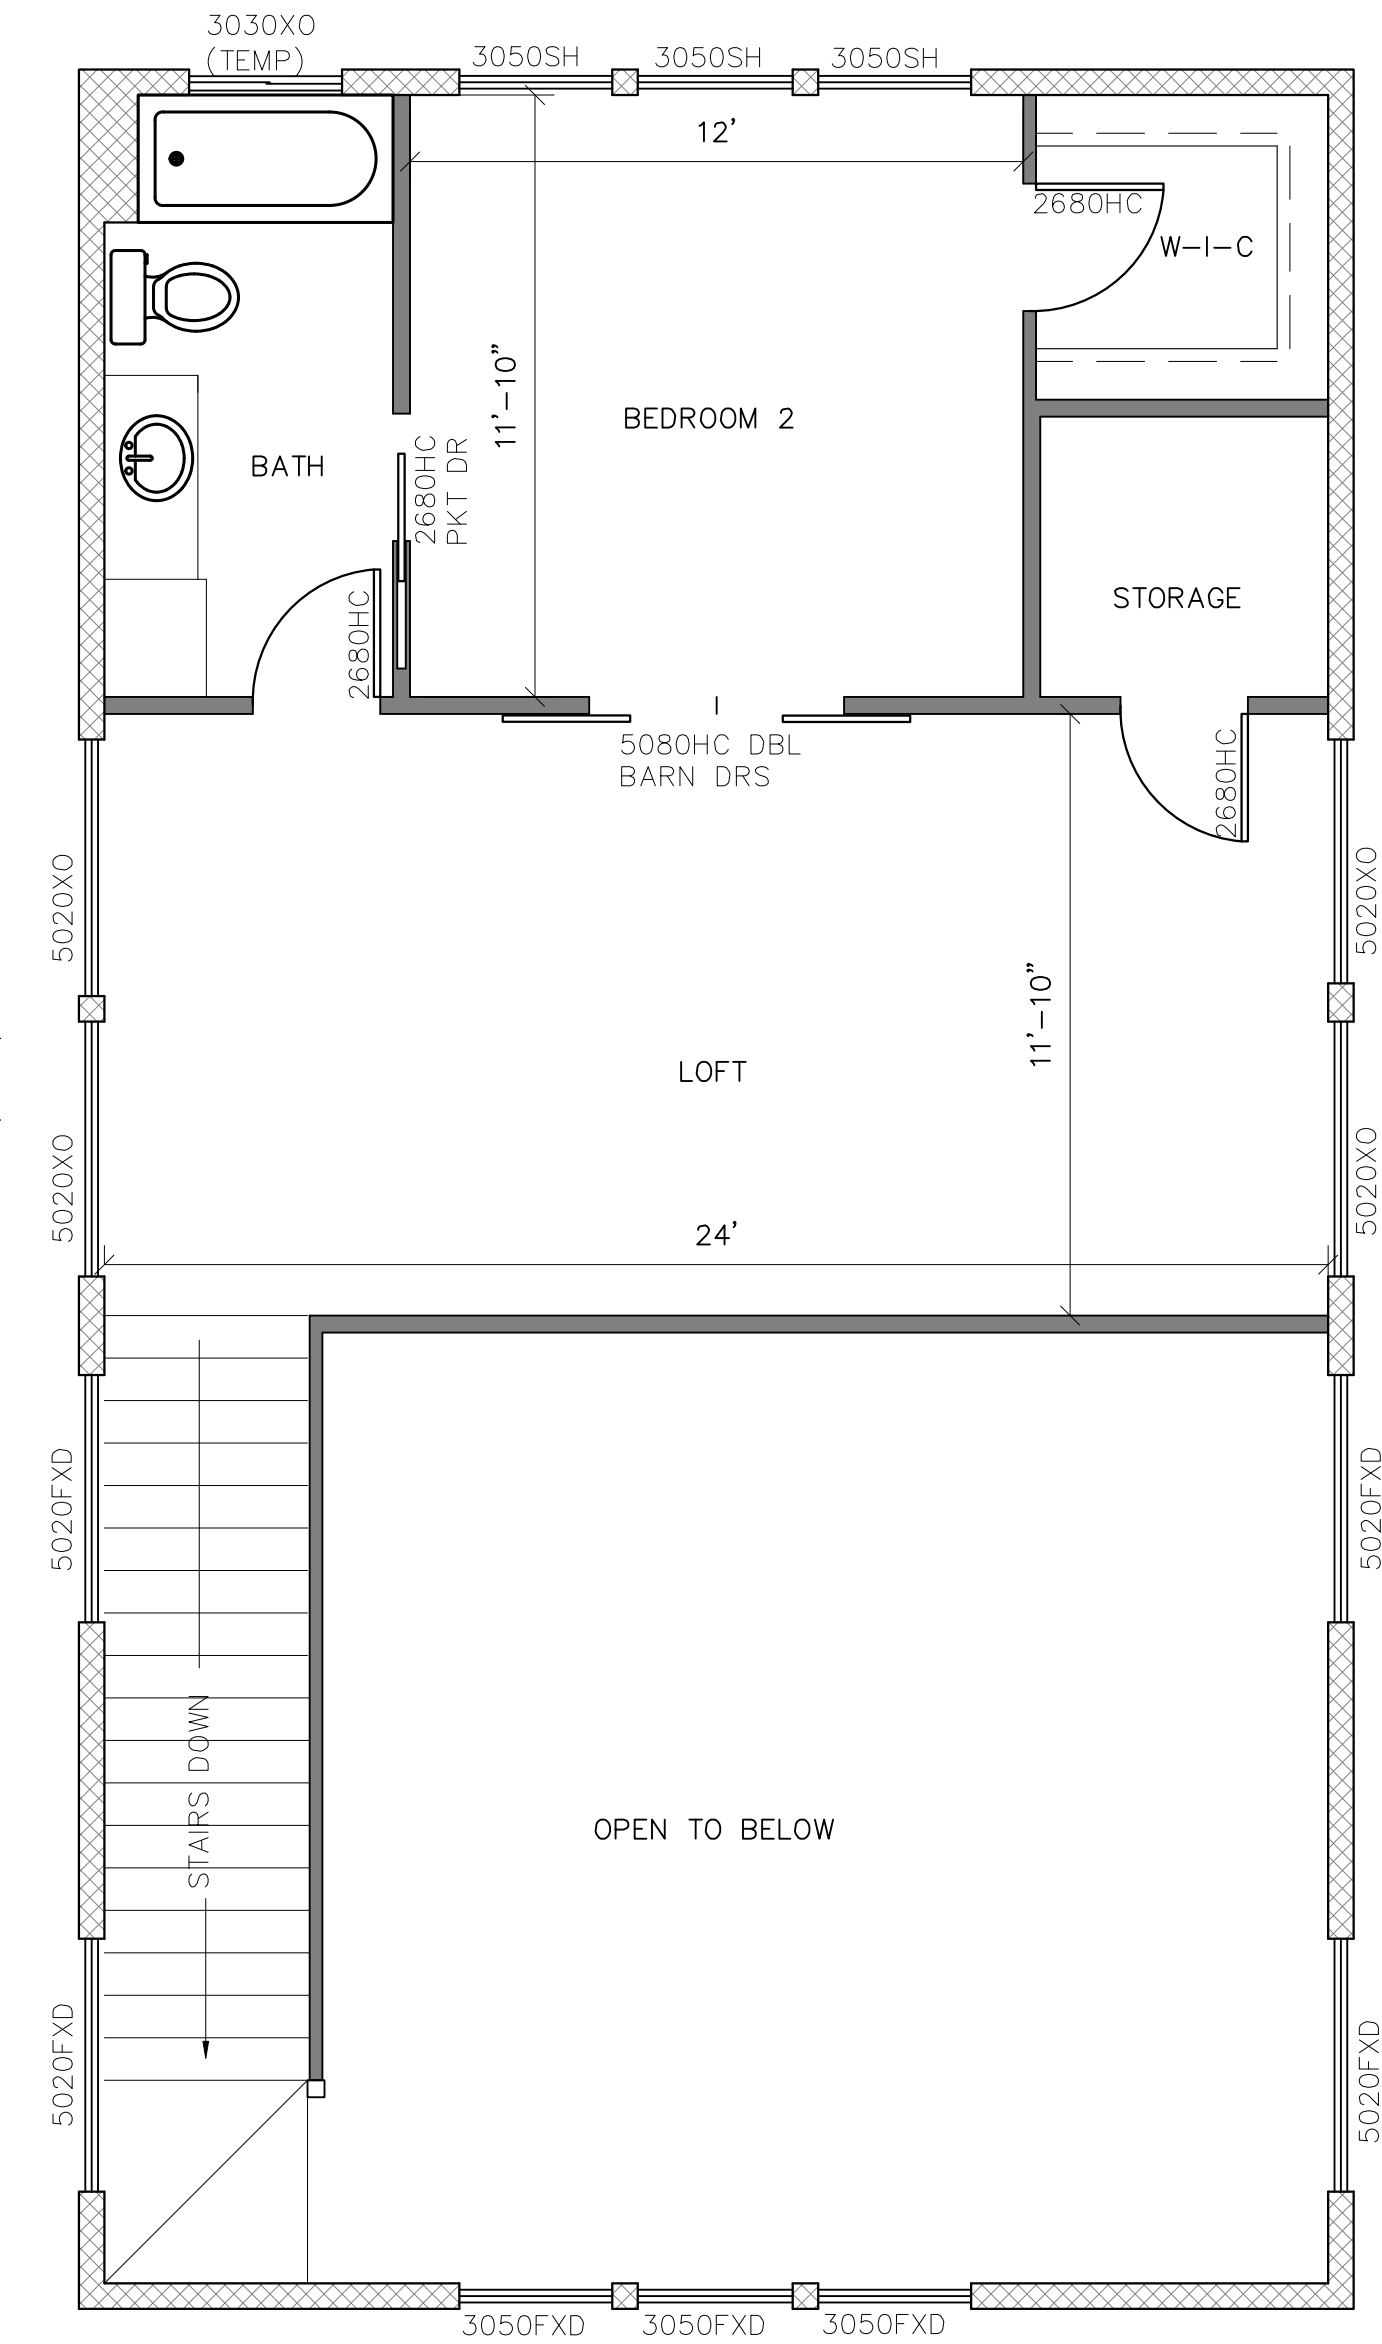

2ND FLR FLOOR PLAN

THE BAYLESS

A NEW 3-BEDROOM, 3-BATH CUSTOM HOME

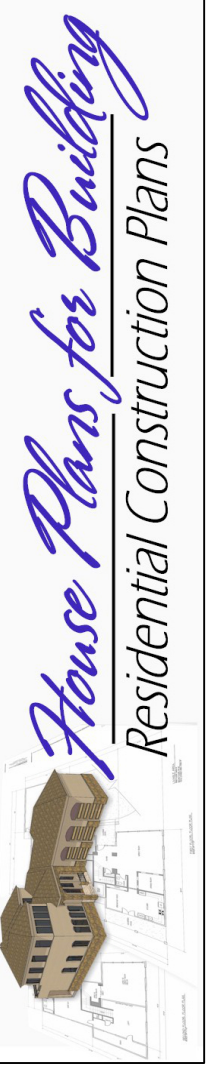

Custom Residential Construction Plans
houseplansforbuilding@gmail.com www.houseplansforbuilding.com

A NEW CUSTOM 2-STORY HOME

These drawings, designs and concepts, are the property of Chris Savage, who reserves the right of ownership, including but not limited to, common law copyright. The use of these plans for construction shall be restricted to the address stated on the plans only. These plans are not to be copied, reproduced, changed or reused in any manner without the express written permission of Chris Savage.

REVISIONS

DATE: _____
CLIENT REVIEW: _____
BUILDER/BID SET: _____
DRAWN BY: _____

SHEET NUMBER: _____